


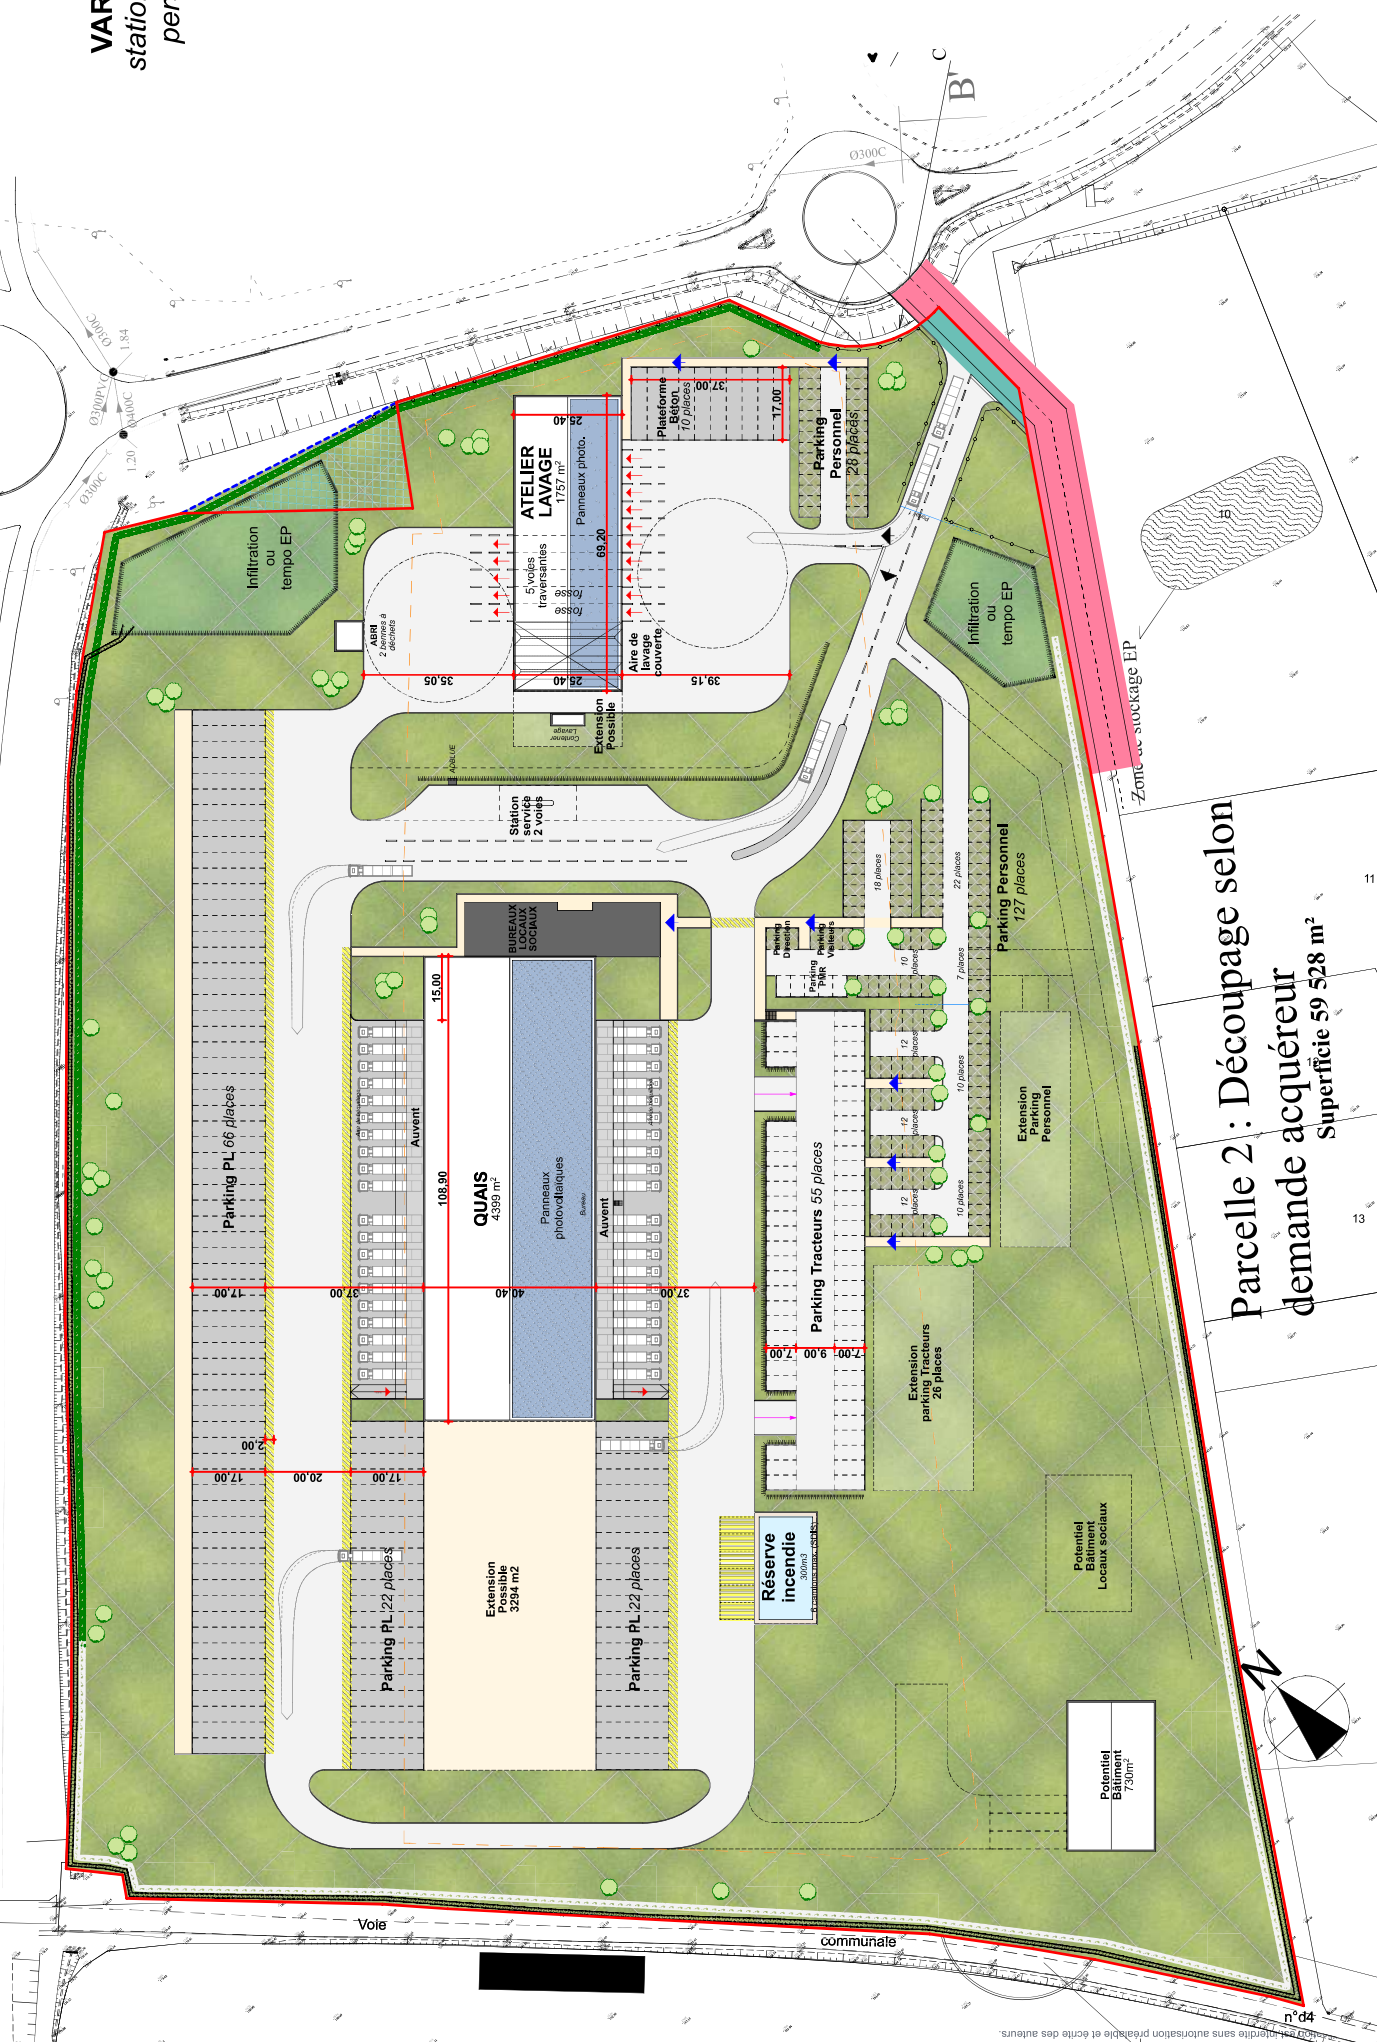

**Parcelle 2 : Découpage selon
demande acquéreur**
Superficie 59 528 m²

Superficie 59 528 m²

13

11

