



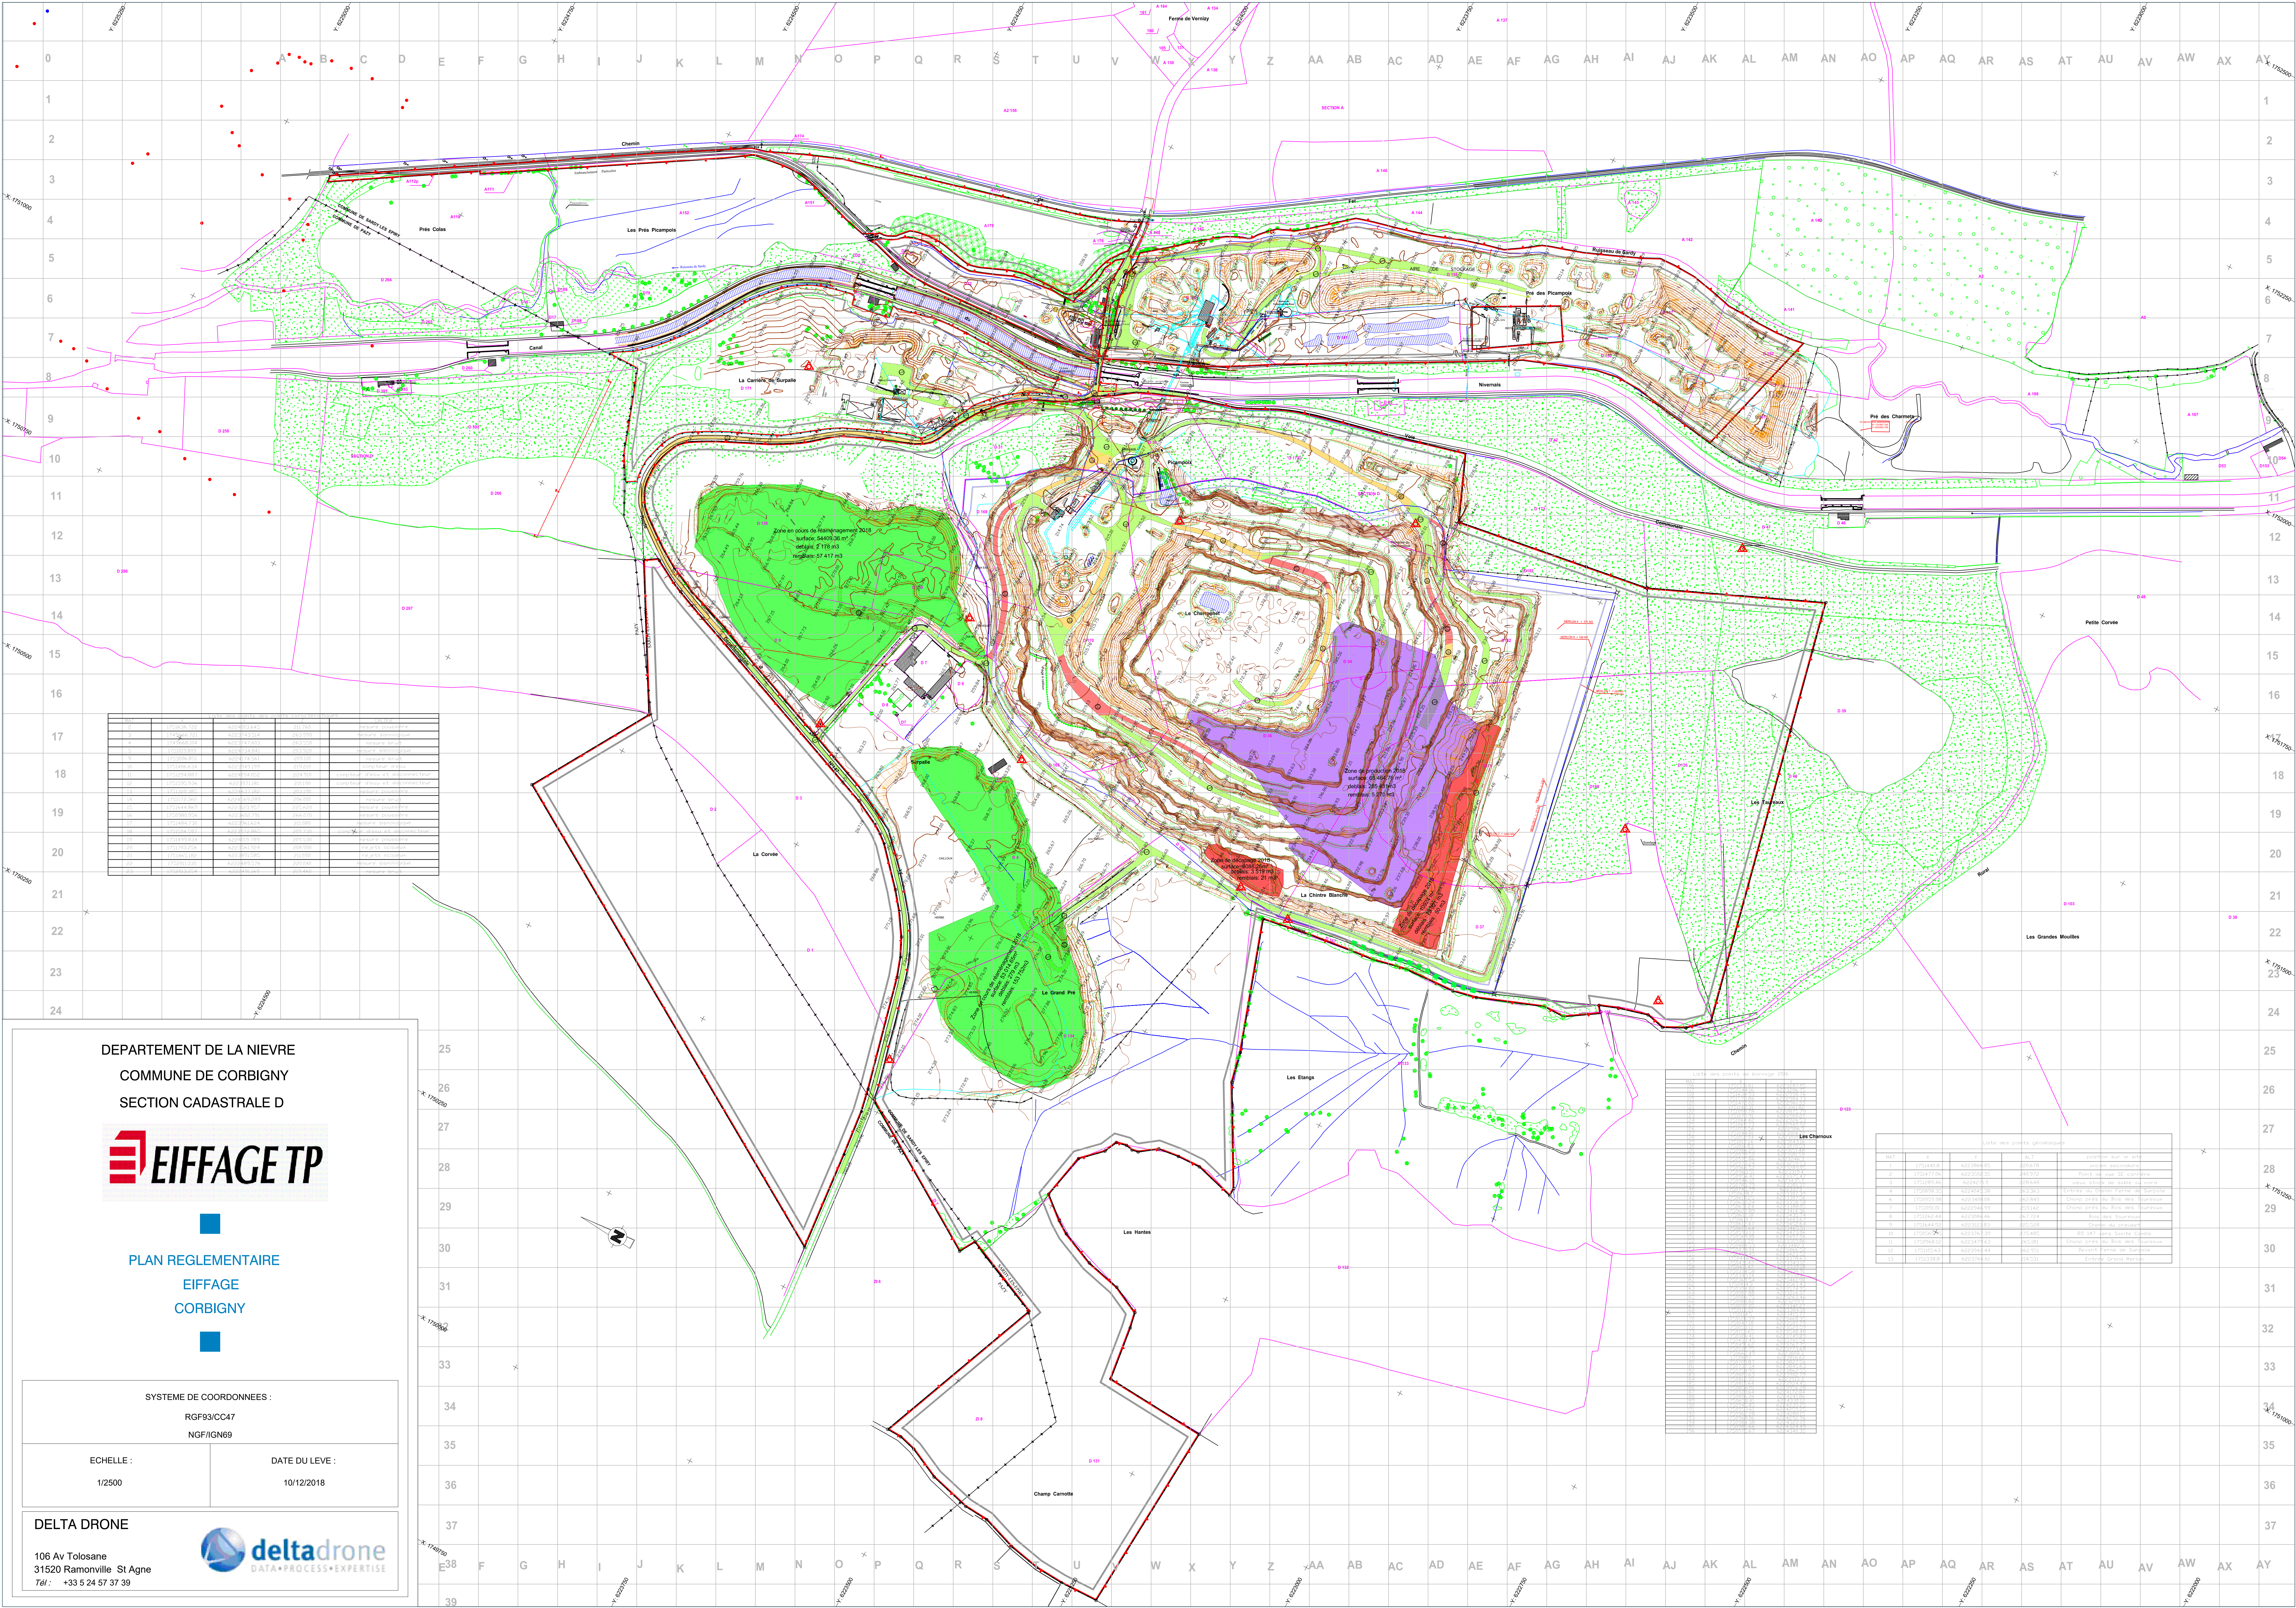

DEPARTEMENT DE LA NIEVRE
COMMUNE DE CORBIGNY
SECTION CADASTRALE D

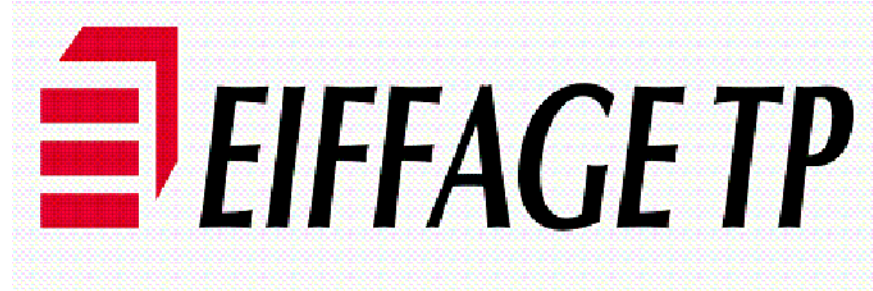

PLAN REGLEMENTAIRE
EIFFAGE
CORBIGNY

SYSTEME DE COORDONNEES :
RGF93/CC47
NGF/IGN69

ECHELLE :
1/2500
DATE DU LEVE :
10/12/2018

DELTA DRONE
106 Av Tolosane
31520 Ramonville St Agne
Tél : +33 5 24 57 37 39



Liste des points géométriques			
N°	X	Y	Commentaire

Liste des points de bornage 2018			

